


M:\024538-000\Cad\Exhibits\024538-000-CC-CONCEPT.dwg, 1/15/2025, 8:14:50 AM
 M:\024538-000\Cad\Exhibits\024538-000-CC-CONCEPT.dwg, 1/15/2025, 8:14:50 AM

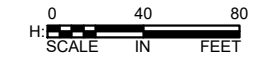

SCALE: AS SHOWN
 DESIGN BY: SJP
 PLAN BY: SJP
 CHECK BY: JHN

REVISIONS	
NO.	DATE

I HEREBY CERTIFY THAT THIS PLAN, SPECIFICATION, OR REPORT WAS PREPARED BY ME OR UNDER MY DIRECT SUPERVISION AND THAT I AM A DULY LICENSED PROFESSIONAL ENGINEER UNDER THE LAWS OF THE STATE OF MINNESOTA.

JAKE NEUHAL, P.E.
 DATE: 11/25/2024 LIC. NO.: 49170

OPTION 1 AND 2 LOCATION

DUNDAS CANOE LANDING
 CITY OF DUNDAS

WSB PROJECT NO.
 024538-000

SHEET
 1 OF 3



REVISIONS


NO.	DATE	DESCRIPTION

I HEREBY CERTIFY THAT THIS PLAN, SPECIFICATION, OR REPORT WAS PREPARED BY ME OR UNDER MY DIRECT SUPERVISION AND THAT I AM A DULY LICENSED PROFESSIONAL ENGINEER UNDER THE LAWS OF THE STATE OF MINNESOTA.

JAKE NEWHALL, P.E.
 DATE: 11/25/2024 LIC. NO.: 49170

CONSTRUCTION
 PLAN AND
 PROFILE

OPTION 1

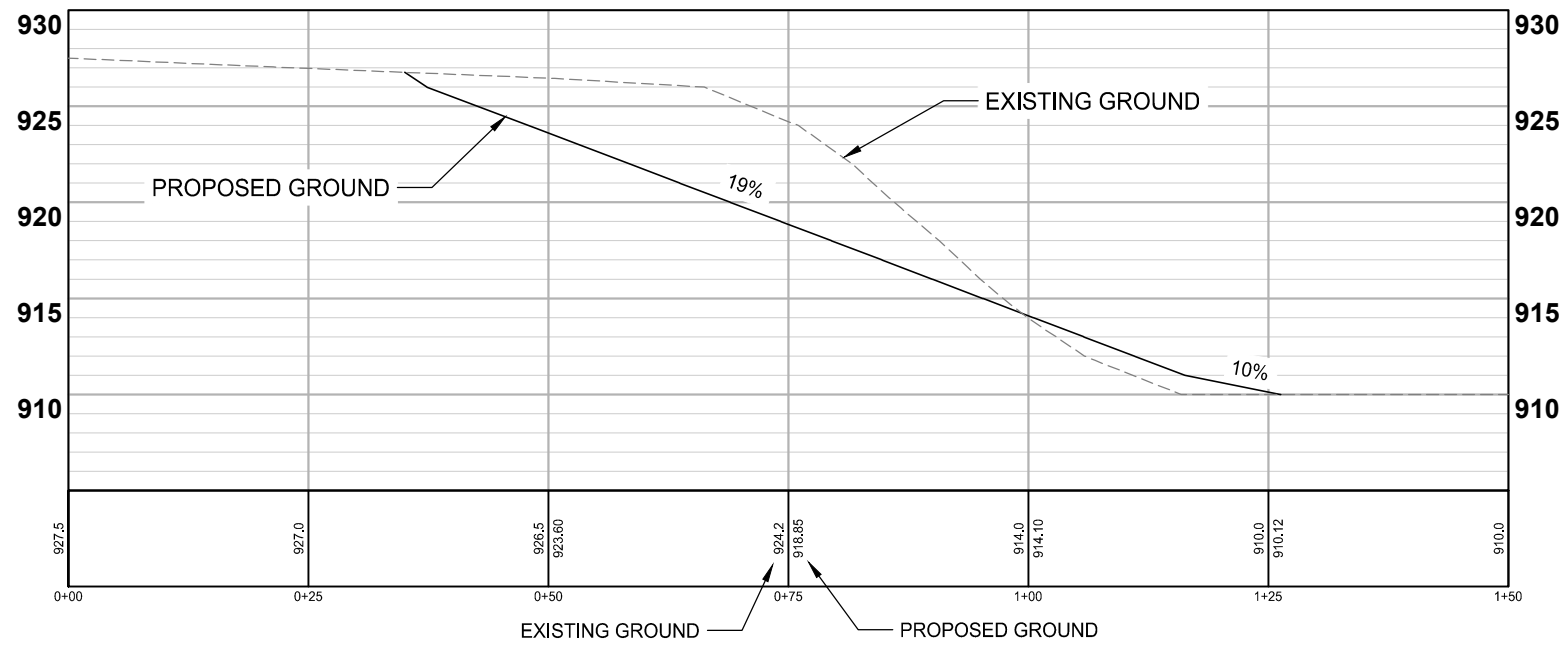

DUNDAS CANOE LANDING
 CITY OF DUNDAS

M:\024538-000\Cad\Exhibits\024538-000-C-CONCEPT.dwg, 1/15/2025, 8:14:43 AM
 M:\024538-000\Cad\Exhibits\024538-000-C-CONCEPT.dwg, 1/15/2025, 8:14:43 AM




REVISIONS	
NO.	DATE

I HEREBY CERTIFY THAT THIS PLAN, SPECIFICATION, OR REPORT WAS PREPARED BY ME OR UNDER MY DIRECT SUPERVISION AND THAT I AM A DULY LICENSED PROFESSIONAL ENGINEER UNDER THE LAWS OF THE STATE OF MINNESOTA.

JAKE NEUHAL, P.E.
 DATE: 11/25/2024 LIC. NO.: 49170

CONSTRUCTION
 PLAN AND
 PROFILE

OPTION 2

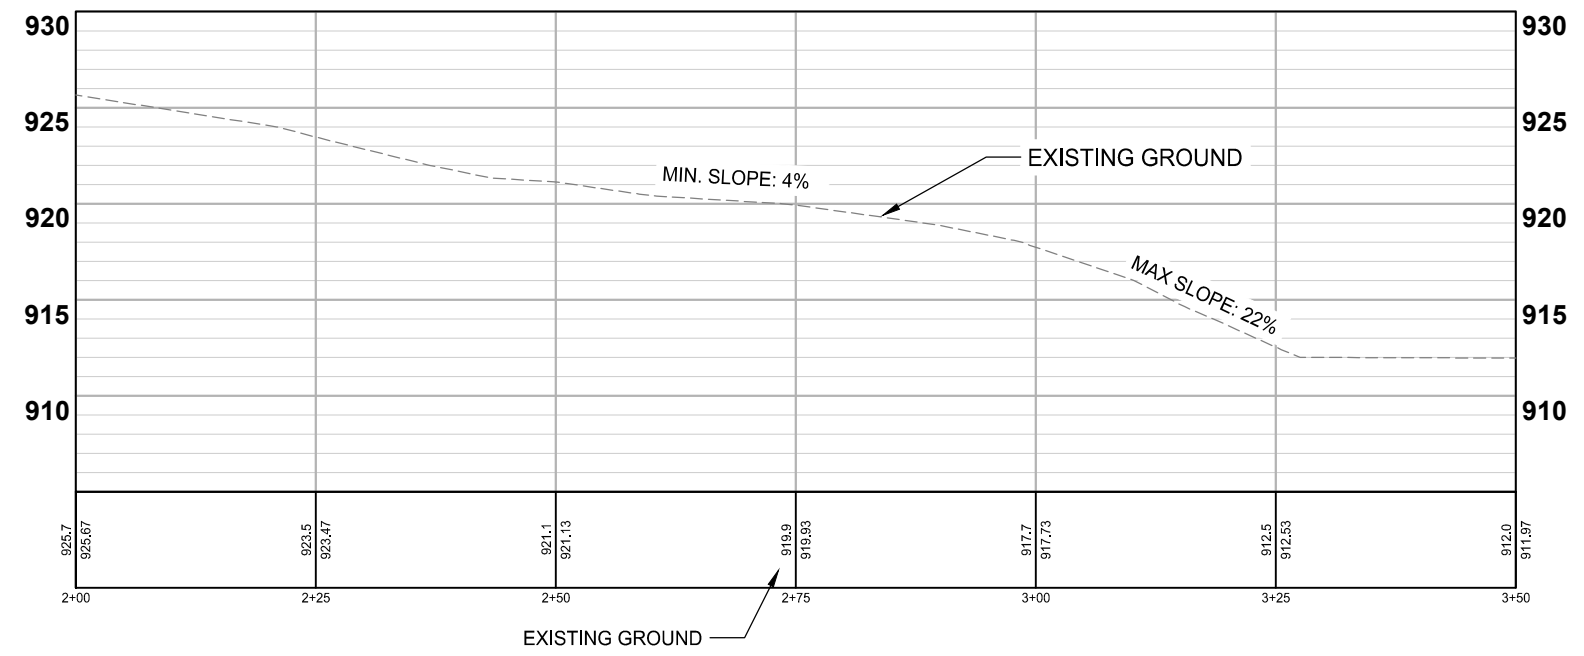

DUNDAS CANOE LANDING
 CITY OF DUNDAS

M:\024538-000\Cad\Exhibits\024538-000-C-CONCEPT.dwg, 11/17/2025, 8:14:46 AM
 M:\024538-000\Cad\Exhibits\024538-000-C-CONCEPT.dwg, 11/25/2024, 8:14:46 AM

DUNDAS CANOE LAUNCH OPTION 1

<i>WSB Project:</i> DUNDAS CANOE LAUNCH <i>Project Location:</i> DUNDAS, MN <i>WSB Project No:</i> 024538-000				<i>Design By:</i> <i>Checked By:</i> <i>Date:</i> 11/25/2024		
Item No.	MN/DOT Specification No.	Description	Unit	Estimated Total Quantity	Estimated Unit Price	Estimated Total Cost
1	2021.501	MOBILIZATION	LS	1	\$3,000.00	\$3,000.00
2	2106.507	EXCAVATION - COMMON	C Y	200	\$30.00	\$6,000.00
3	2106.601	1/2" RIVER ROCK	C Y	20	\$65.00	\$1,300.00
4	2573.501	SITE RESTORATION	L S	1	\$5,000.00	\$5,000.00
5	2573.503	EROSION CONTROL	L S	1	\$2,000.00	\$2,000.00
CONSTRUCTION TOTAL						\$17,300.00
INDIRECT COSTS (15%)						\$2,595.00
CONTINGENCY (15%)						\$2,595.00
TOTAL						\$22,490.00

DUNDAS CANOE LAUNCH OPTION 2

<i>WSB Project:</i> DUNDAS CANOE LAUNCH <i>Project Location:</i> DUNDAS, MN <i>WSB Project No:</i> 024538-000				<i>Design By:</i> <i>Checked By:</i> <i>Date:</i> 11/25/2024		
Item No.	MN/DOT Specification No.	Description	Unit	Estimated Total Quantity	Estimated Unit Price	Estimated Total Cost
1	2021.501	MOBILIZATION	LS	1	\$3,000.00	\$3,000.00
2	2106.601	1/2" RIVER ROCK	C Y	27	\$65.00	\$1,755.00
3	2573.501	SITE RESTORATION	L S	1	\$2,000.00	\$2,000.00
4	2573.503	EROSION CONTROL	L S	1	\$1,000.00	\$1,000.00
CONSTRUCTION TOTAL						\$7,755.00
INDIRECT COSTS (15%)						\$1,163.25
CONTINGENCY (15%)						\$1,163.25
TOTAL						\$10,081.50