

5TH STREET LOFTS

112 5TH STREET EAST NORTHFIELD, MN 55057

PROJECT TEAM

CONTENT INDEX

COVER SHEET

LEVELS 2-3 & 4

ELEVATIONS

ELEVATIONS

LOWER LEVEL & LEVEL 1

EXTERIOR PERSPECTIVES

EXTERIOR PERSPECTIVES

EXTERIOR PERSPECTIVES

EXTERIOR PERSPECTIVES

EXTERIOR PERSPECTIVES

EXTERIOR PERSPECTIVES

SITE PLAN

DEVELOPER:
STENCIL GROUP

332 MINNESOTA ST., SUITE W120 SAINT PAUL, MN 55101 **REBOUND ENTERPRISES**

527 PROFESSIONAL DRIVE, SUITE 100 NORTHFIELD, MN 55057

ARCHITECT:

TUSHIE MONTGOMERY ARCHITECTS 7645 LYNDALE AVENUE SOUTH, SUITE 100 MINNEAPOLIS, MINNESOTA 55423 PHONE: 612.861.9636

MIKES@TMIARCHITECTS.COM ANDY KRENIK, ARCHITECT

MIKE STUEVEN, ARCHITECT

ANDYK@TMIARCHITECTS.COM PROJECT INFO.

ADDRESS:

SITE REGULATIONS:

SITE SUMMARY: 32,670 S.F. (0.75 ACRES)

BUILDING INFORMATION:

105,000 SF **BUILDING GSF:** 64,489 SF

40,511 SF **62 STALLS PRIVATE PARKING: 42 STALLS PUBLIC PARKING:**

104 STALLS

79 UNITS 33 UNITS STUDIO 1 BEDROOM 38 UNITS 8 UNITS 2 BEDROOM

UNIT TYPE NSF: STUDIO

PARKING GSF:

PARKING COUNT:


504-504 SF 579-844 SF 1 BEDROOM 944-969 SF 2 BEDROOM

105,000 SF **BUILDING GSF/FLOOR:** 23,680 SF LOWER LEVEL 20,285 SF LEVEL 1 20,315 SF LEVEL 2 20,360 SF LEVEL 3 LEVEL 4 20,360 SF








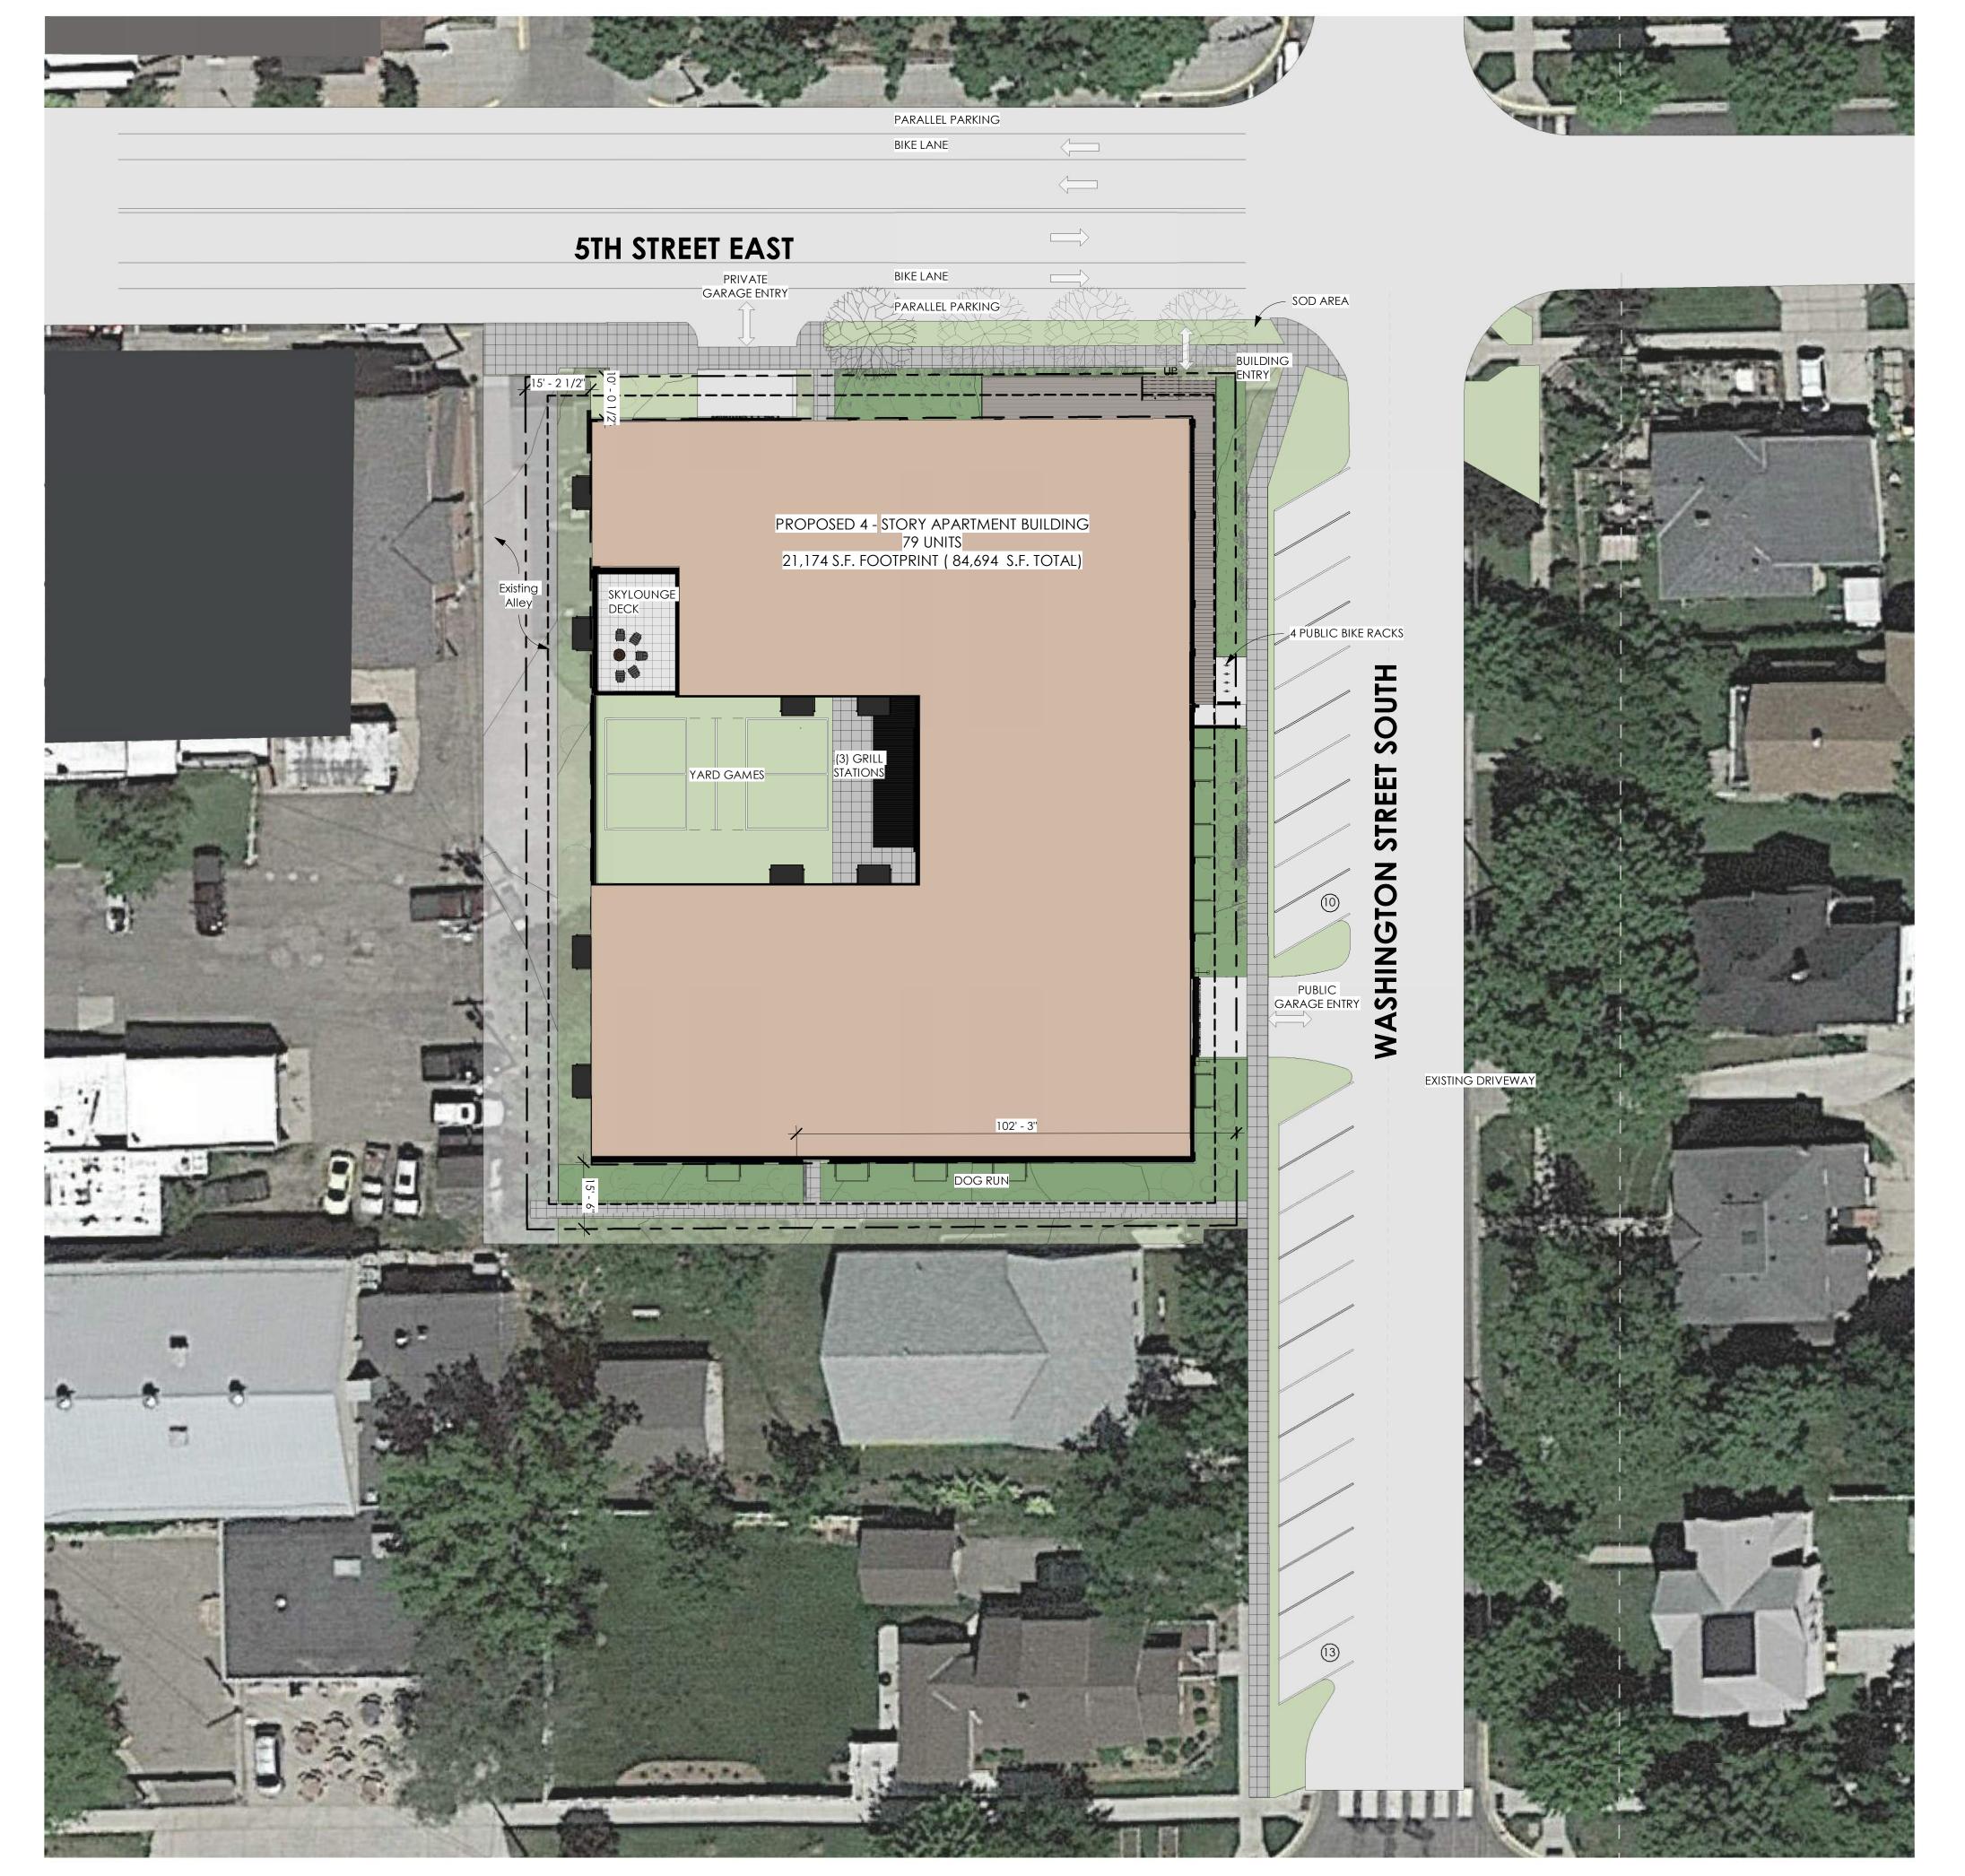






SITE PLAN June 20, 2019 T U S H I E MONTGOMERY ARCHITECTS

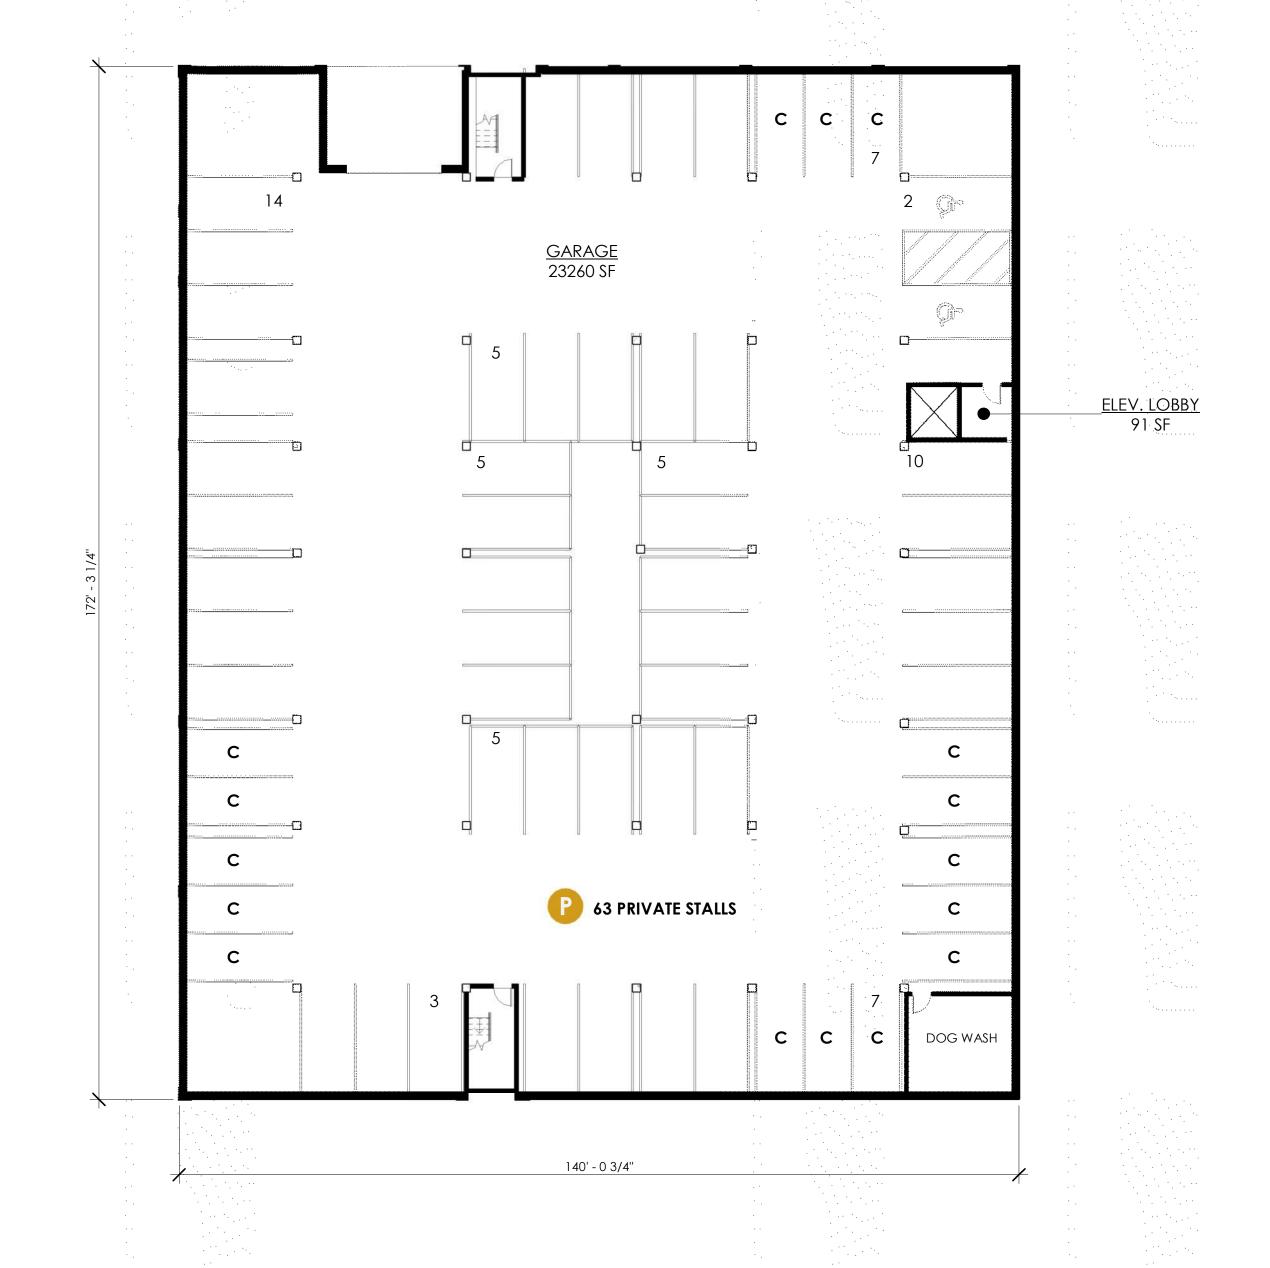

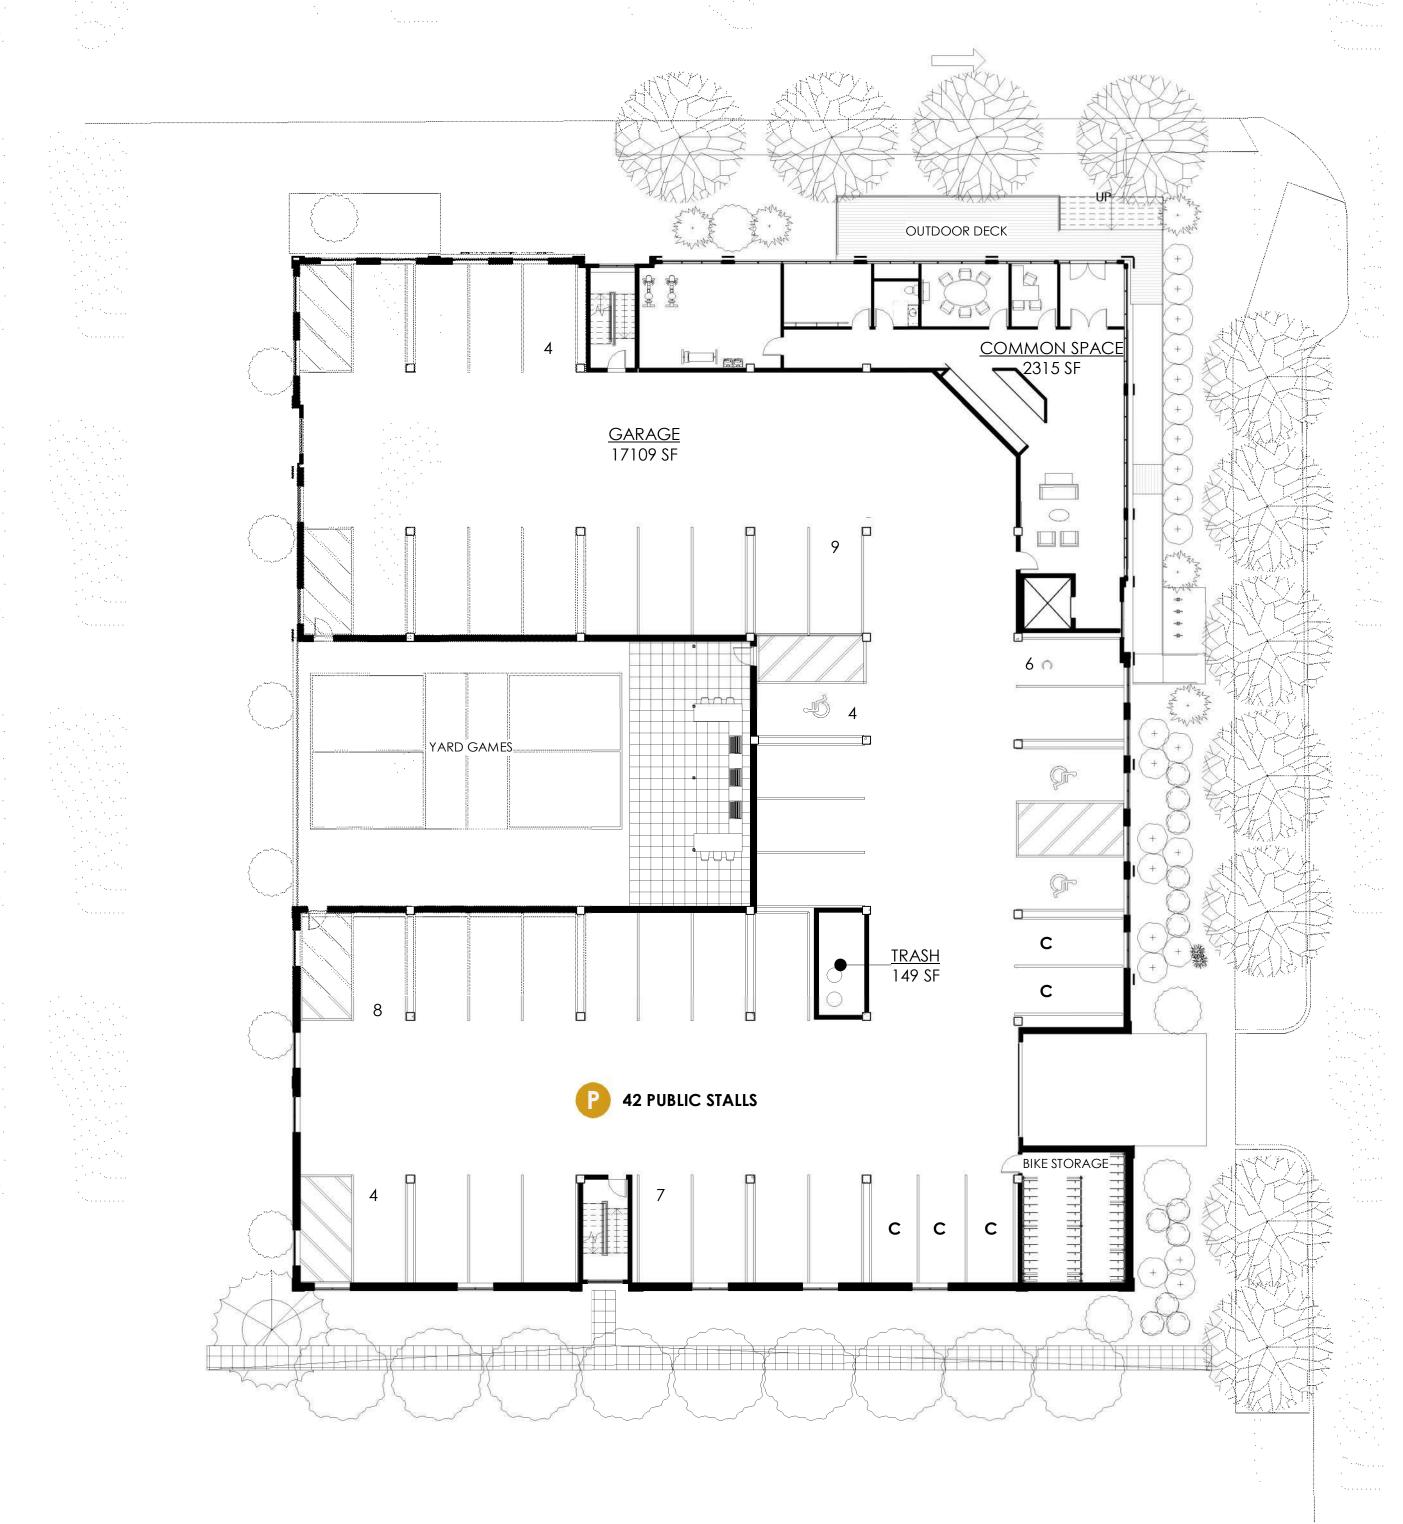

1 LOWER FLOOR PLAN
SCALE 1/16" = 1'-0"


2 SCALE 1/16" = 1'-0"










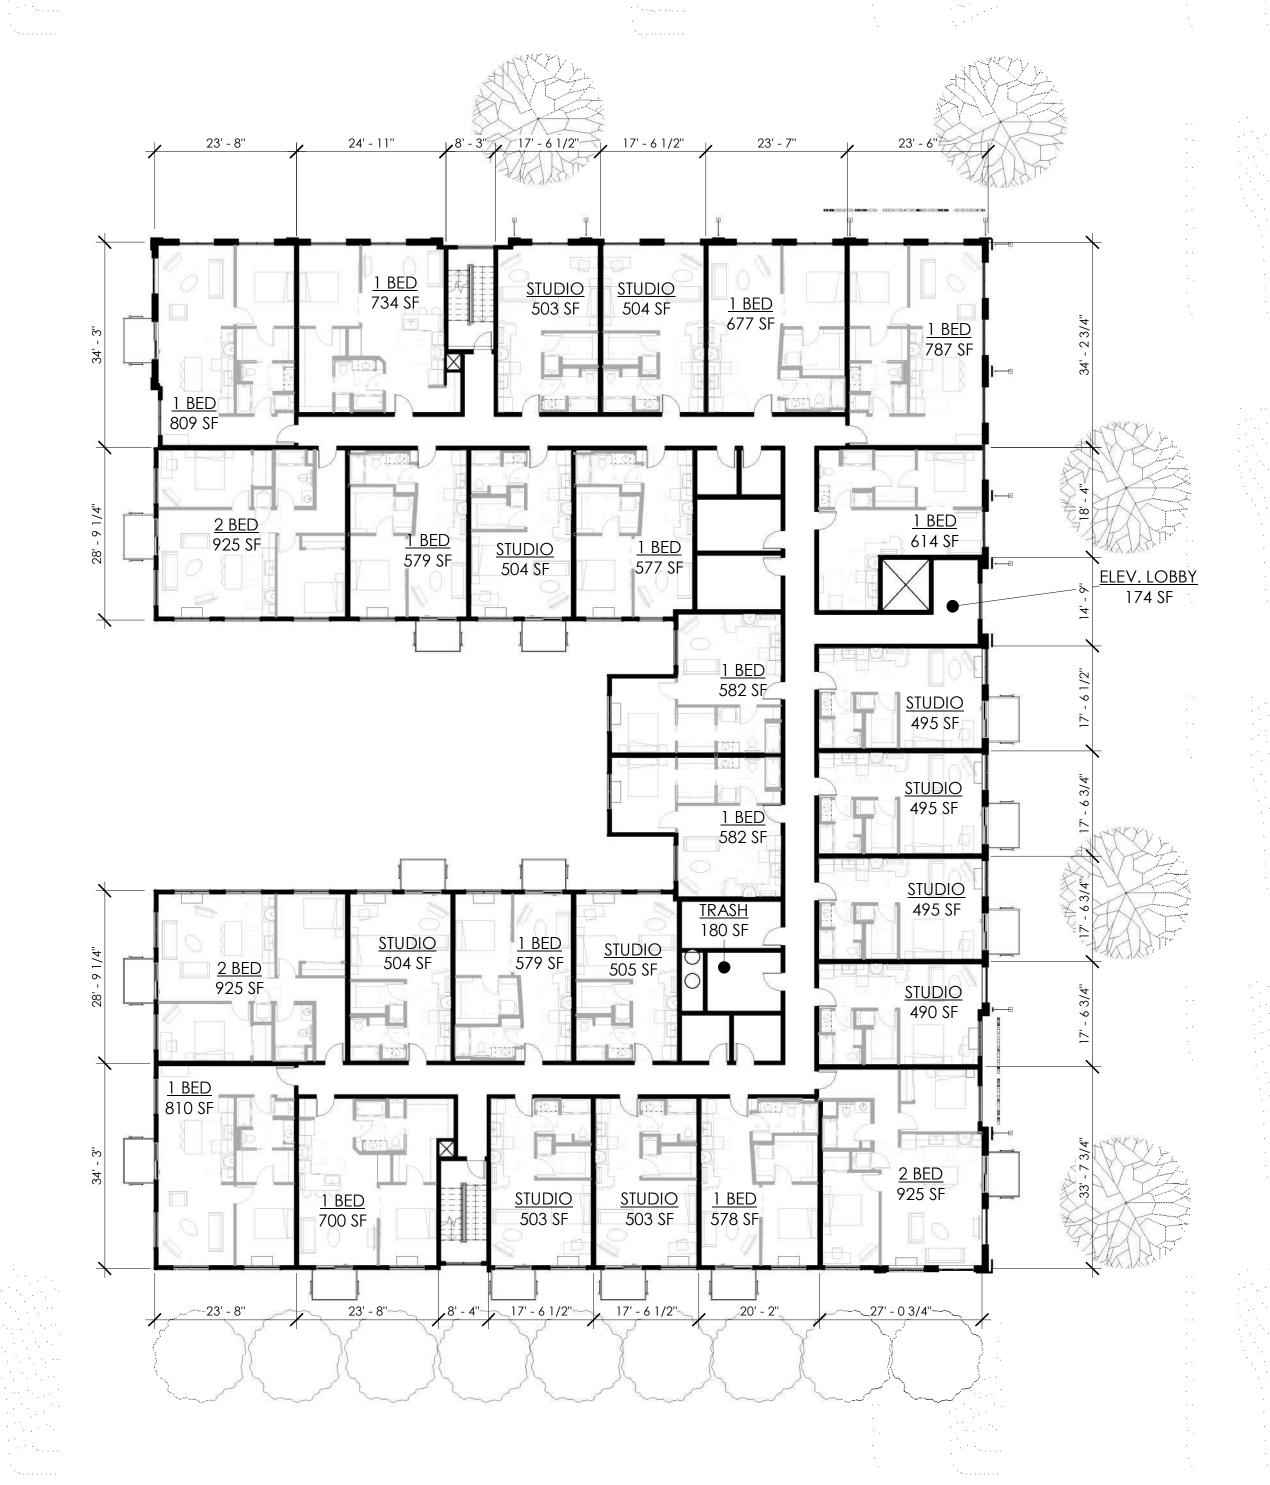

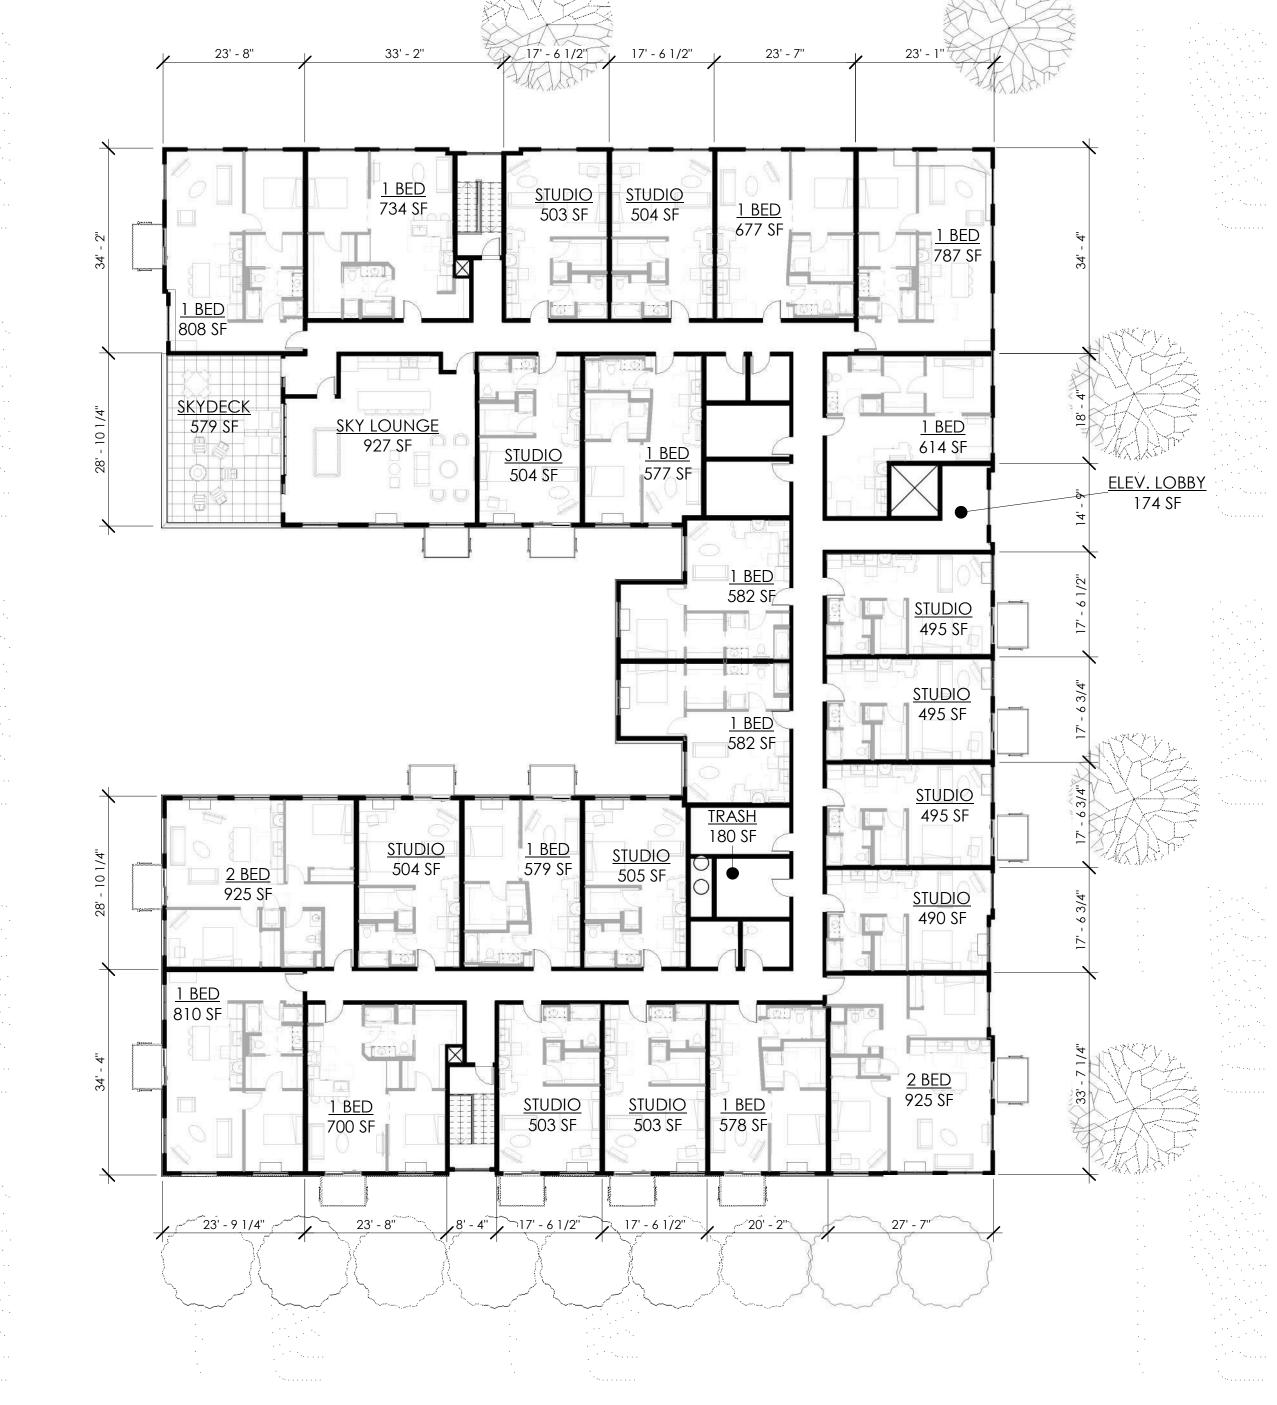

2ND-3RD FLOOR PLAN
SCALE 1/16" = 1'-0"


2 ATH FLOOR PLAN
SCALE 1/16" = 1'-0"









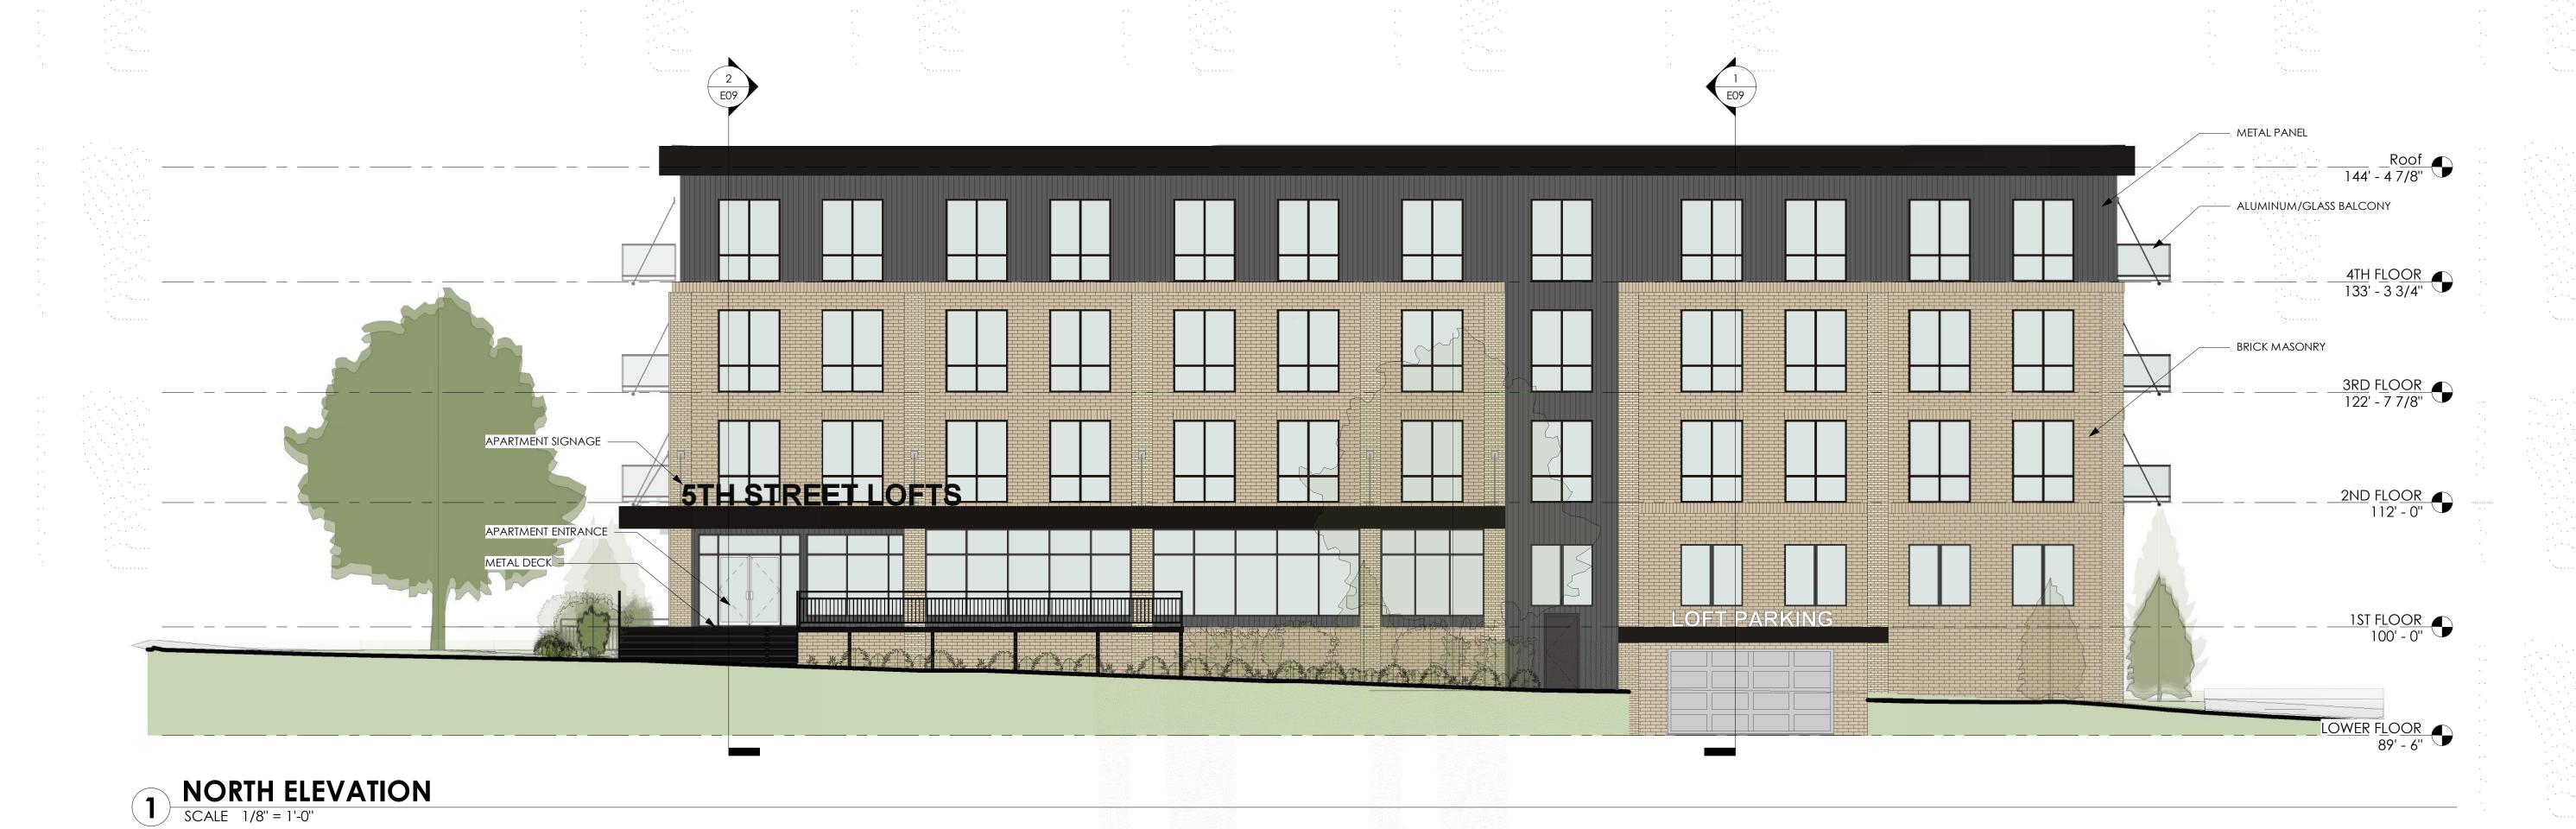










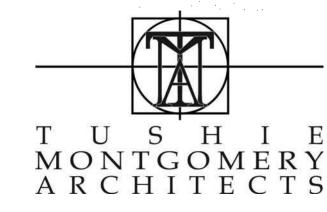



SCALE 1/8" = 1'-0"



WEST ELEVATION

SCALE 1/8" = 1'-0"



Rebound Real Estate 5TH














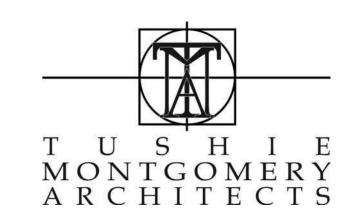













1 SCALE
























1 COURTYARD SCALE








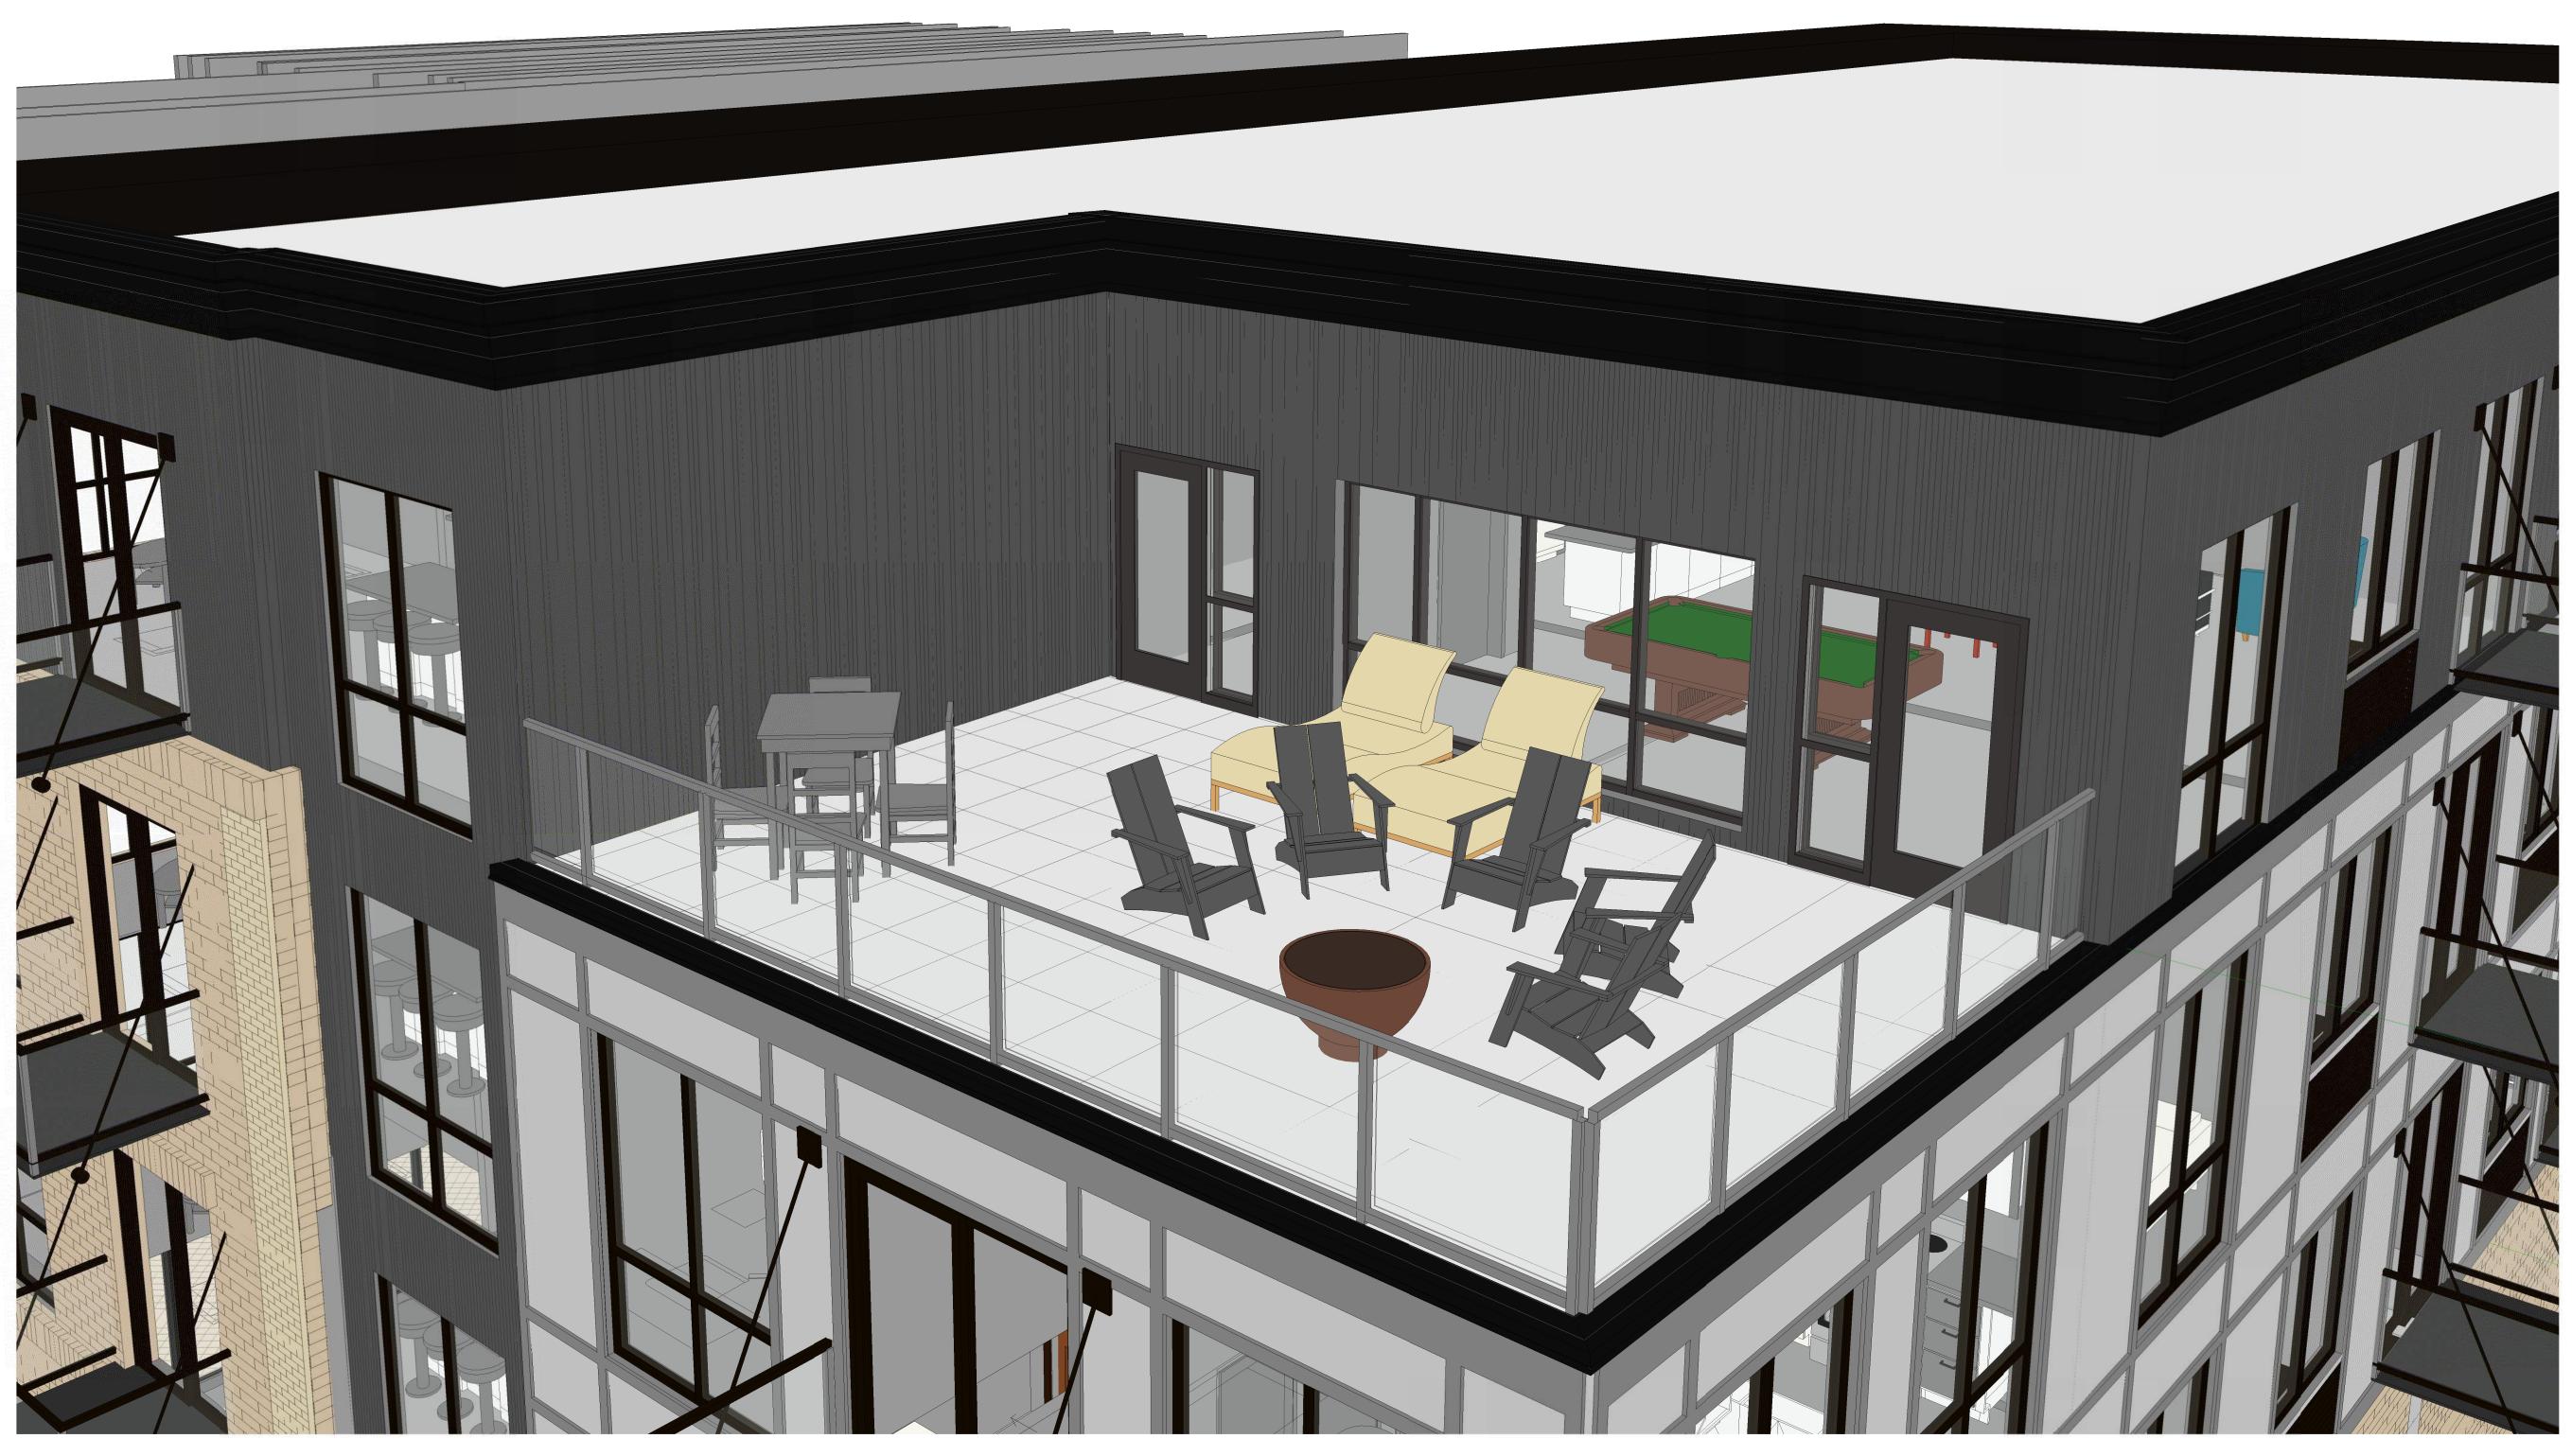





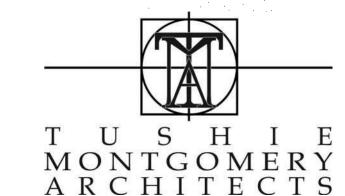

June 20, 2019